

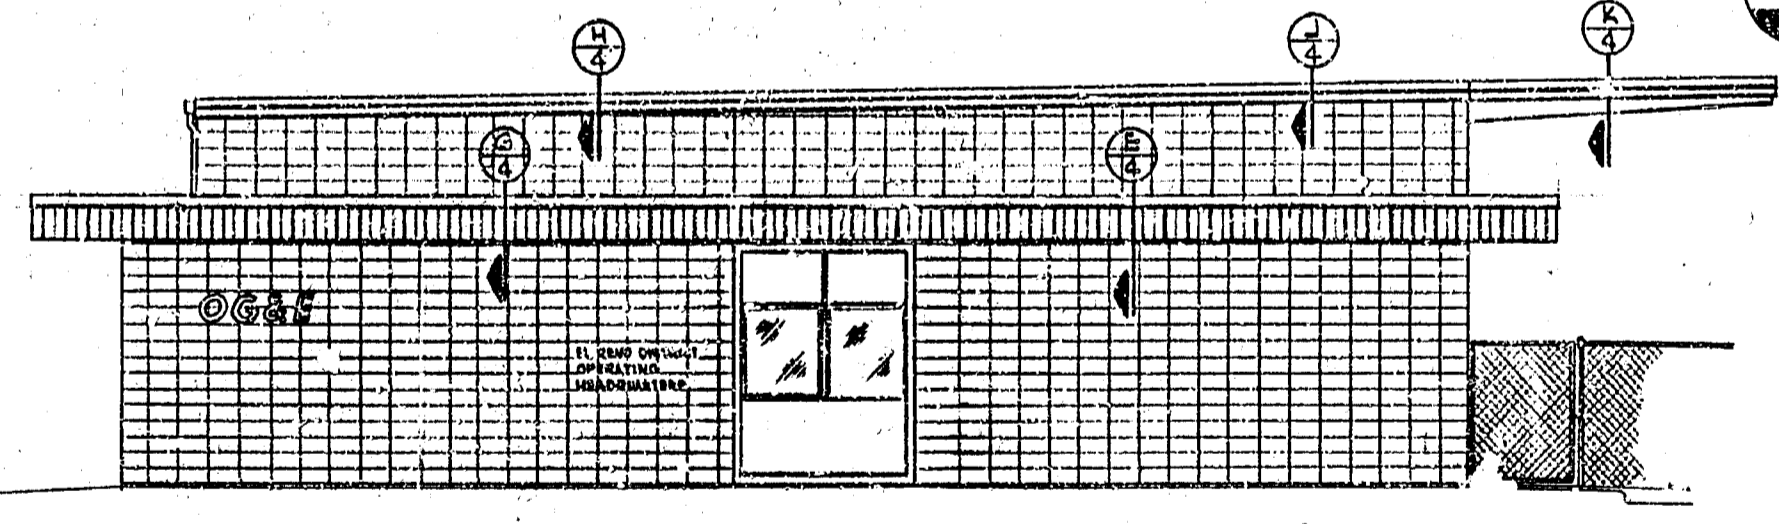
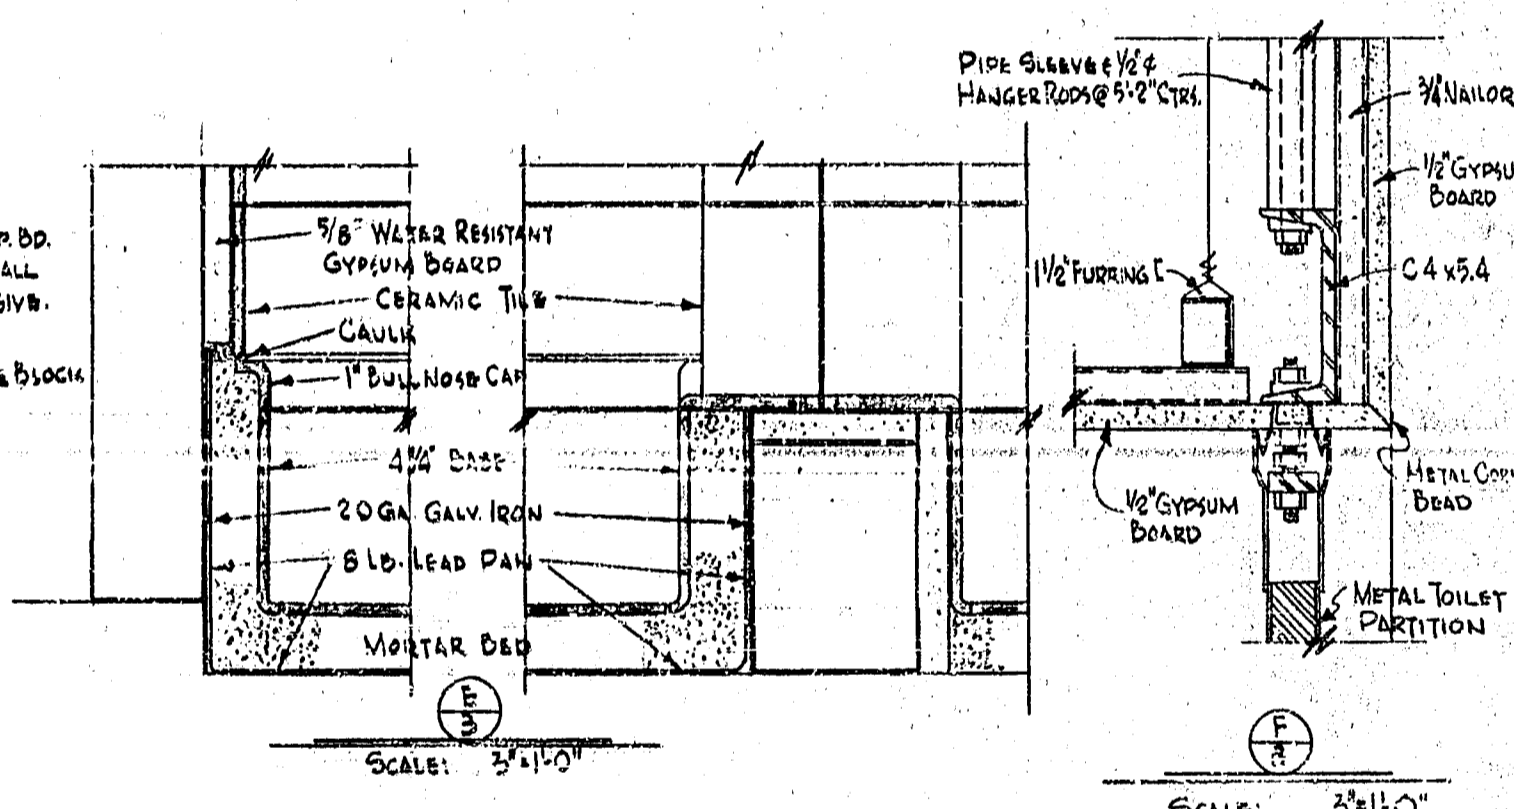
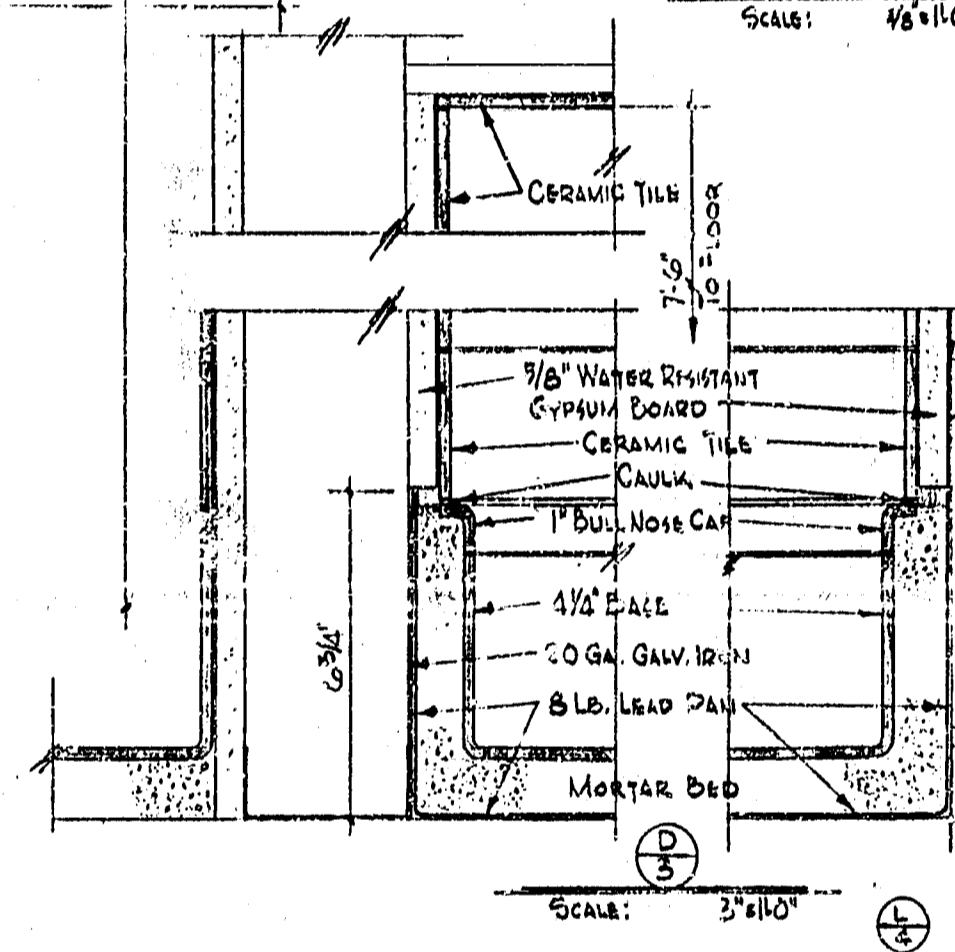
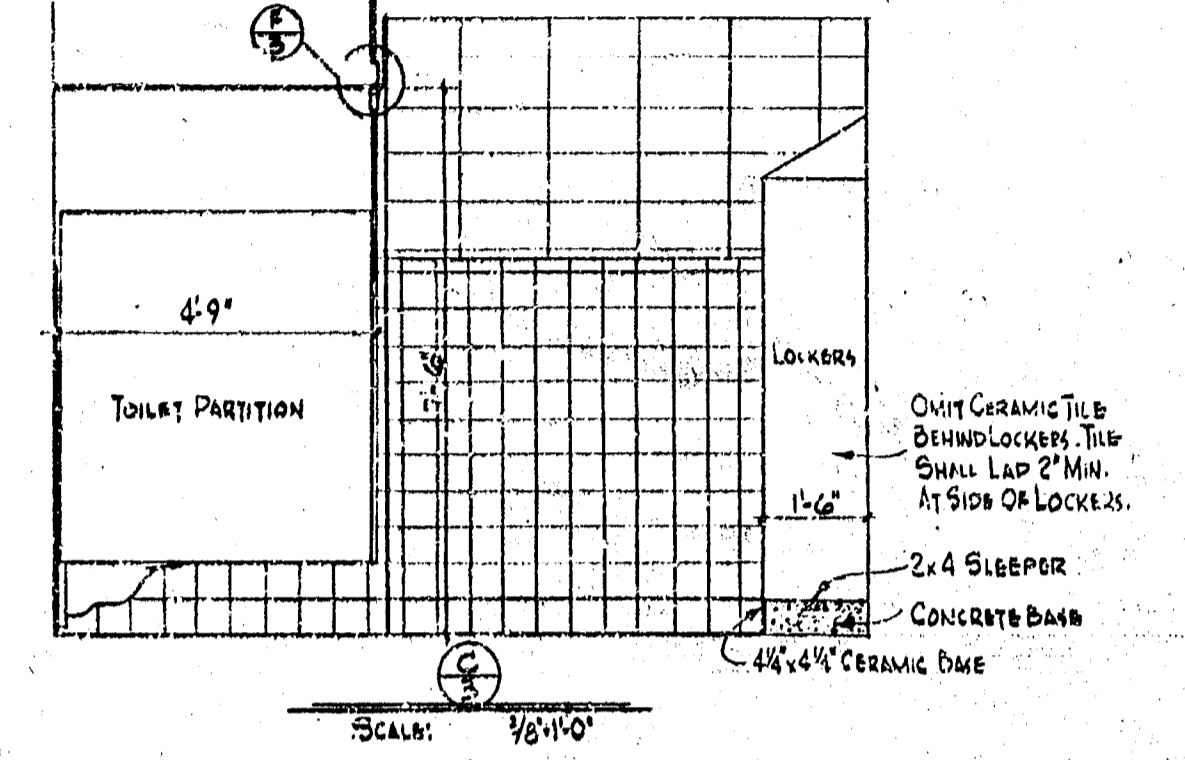


Disclaimer: Floor Plan measurements are approximate and are for illustrative purposes only. While we do not doubt the floor plans accuracy, we make no guarantee, warranty or representation as to the accuracy and completeness of the floor plan. You or your advisors should conduct a careful, independent investigation of the property to determine to your satisfaction as to the suitability of the property for your space requirements.


FLOOR PLAN
SCALE: 1/8"=1'-0"

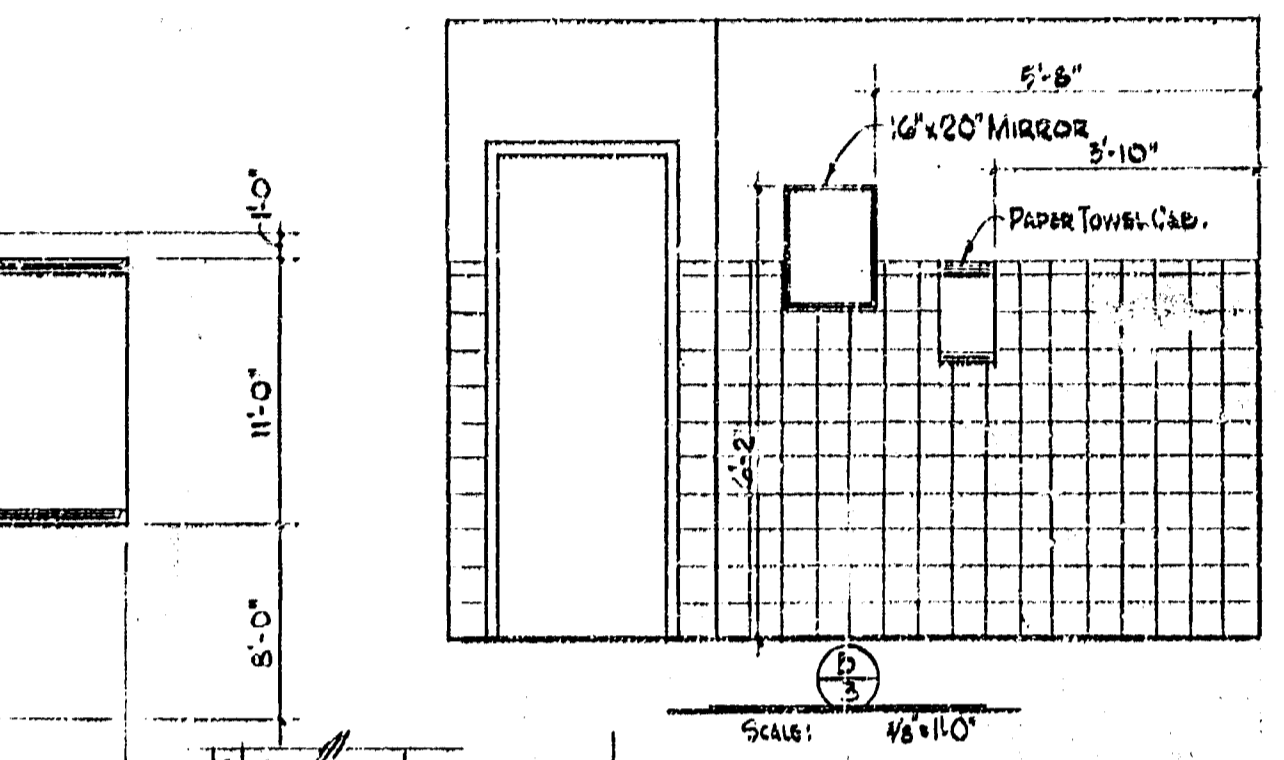


SOUTH ELEVATION
SCALE: 1/8"=1'-0"

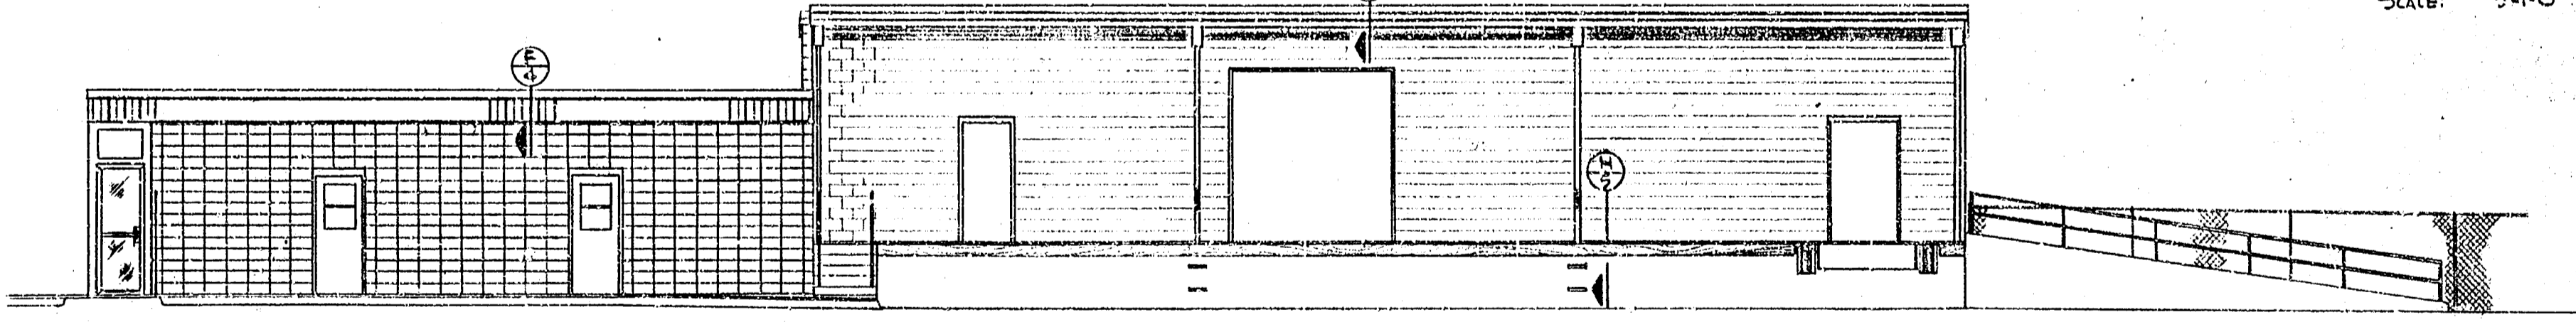

EAST ELEVATION
SCALE: 1/8"=1'-0"

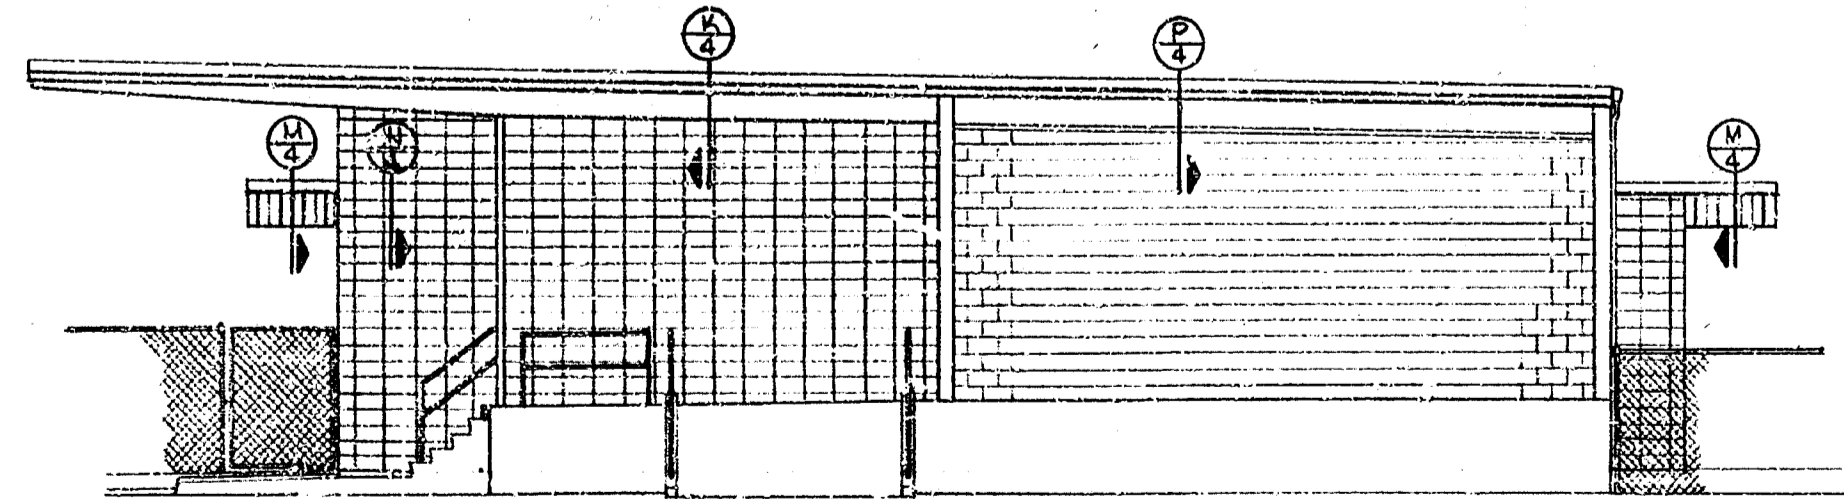


NORTH ELEVATION
SCALE: 1/8"=1'-0"

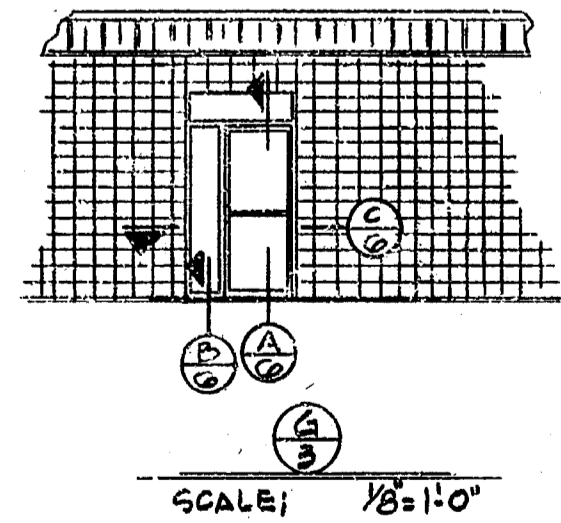

LEGEND

- LIGHT WEIGHT CONCRETE BLOCK WALL
- 3 1/2" METAL STUD 5/8" GYPSUM BOARD WALL UNLESS OTHERWISE NOTED.
- M.T. METAL THRESHOLD
- DENOTES SECTION
- DENOTES SUBSET ON WHICH SECTION IS SHOWN

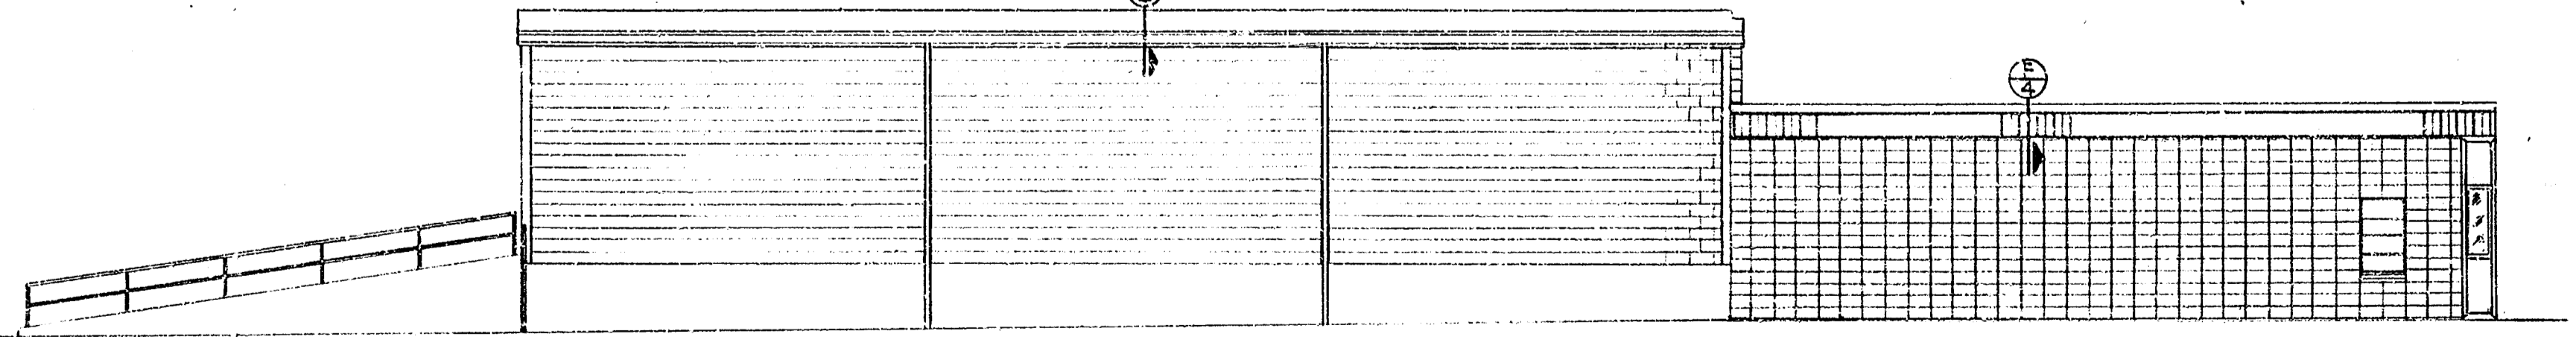

WEST ELEVATION
SCALE: 1/8"=1'-0"