


ALTA / NSPS LAND TITLE SURVEY OF
SECTION 10, TOWNSHIP 14 NORTH, RANGE 5 WEST, I.M.
CANADIAN COUNTY, OKLAHOMA

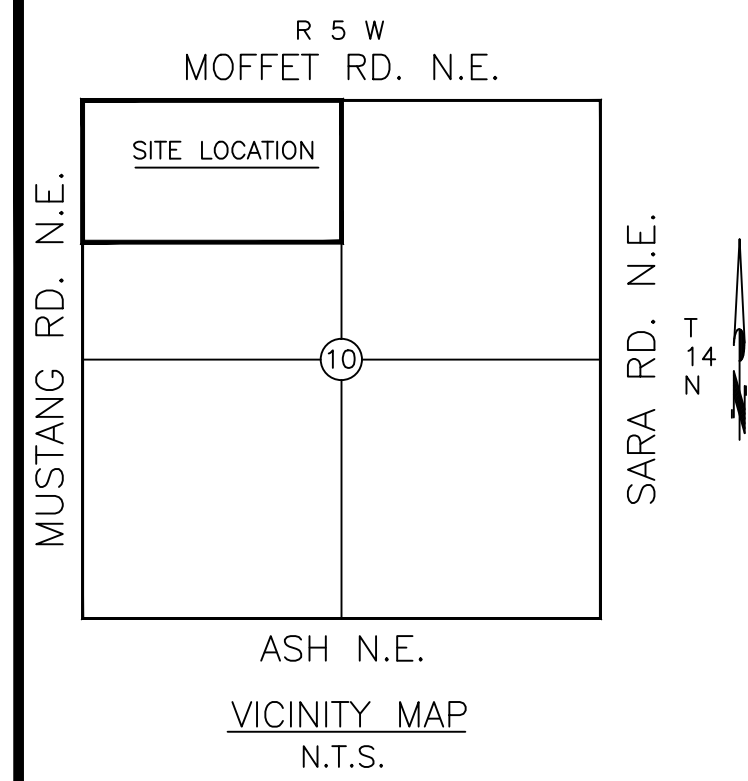

SURVEYOR'S CERTIFICATE

August 31, 2017

This survey is made for the benefit of:

Oklahoma City Abstract & Title Company

This is to certify that this map or plat and the survey on which it is based were made in accordance with the 2016 Minimum Standard Detail Requirements for ALTA / NSPS Land Title Surveys, jointly established and adopted by ALTA and NSPS, and includes Items 1, 2, 3, 4, 11, 13, & 16 of Table A thereof. The fieldwork was completed on _____.

**THIS DOCUMENT IS PRELIMINARY IN NATURE
AND IS NOT A FINAL, SIGNED AND SEALED DOCUMENT**

Delbert W. Converse, P.L.S. 1262

Date of Certification

The property described hereon is the same as the property described in Oklahoma City Abstract & Title Company's Commitment Number 1706474, with effective date of August 09, 2017 at 7:30 A.M. and that all Easements, Covenants, and Restrictions referenced in said title commitment or apparent from a physical inspection of the site or otherwise known to me have been plotted hereon or otherwise noted as to their affect on the subject property.

LEGAL DESCRIPTION



The North Half (N/2) of the Northwest Quarter (NW/4) of Section Ten (10), Township Fourteen (14) North, Range Five (5) West of the Indian Meridian, Canadian County, Oklahoma.

SCHEDULE B II - SPECIAL EXCEPTIONS


- Easement in favor of Arbuckle Pipe Line Co. recorded in Book 392, page 596. Affects the subject property as a blanket easement.
- Easement in favor of Phillips Petroleum Co. recorded in Book 440, page 518. Affects the subject property as a blanket easement.
- Easement in favor of Conoco, Inc. recorded in Book 1915, page 43. Affects the subject property as a blanket easement.
- Easement in favor of Cimarron Electric Cooperative recorded in Book 4116, page 451. Affects the subject property as a blanket easement.

**TABLE A - OPTIONAL SURVEY
RESPONSIBILITIES AND SPECIFICATIONS**

- No monuments were set other than the monuments shown set.
- Subject property has an address or does not have an address according to the records of Canadian County.
- A portion of described property is located within area having a Flood Zone designation of "A" by the Federal Emergency Management Agency (FEMA), reflected on Flood Insurance Rate Map Number 40083C0475F, with an identification date of September 29, 2010, for Community No. 400027, City of Piedmont, Canadian County, State of Oklahoma, which is the current Flood Insurance Rate Map for the community in which said premises is situated.
- The subject property contains an area of _____ Acres, more or less.
- All locations of utilities shown hereon are those obtainable by surface evidence only unless otherwise shown. Utilities shown were marked by Okie One Call.
- Names of adjoining owners obtained from Canadian County are shown hereon.
- Subject property shows _____ evidence of dirt and/or material being deposited.

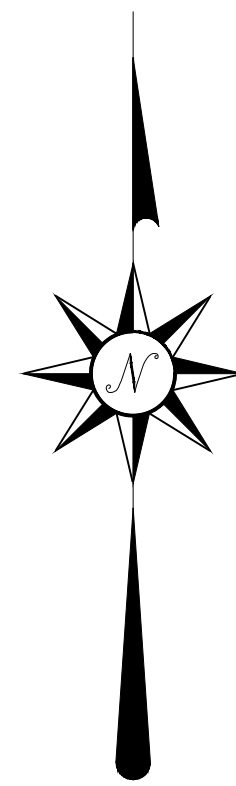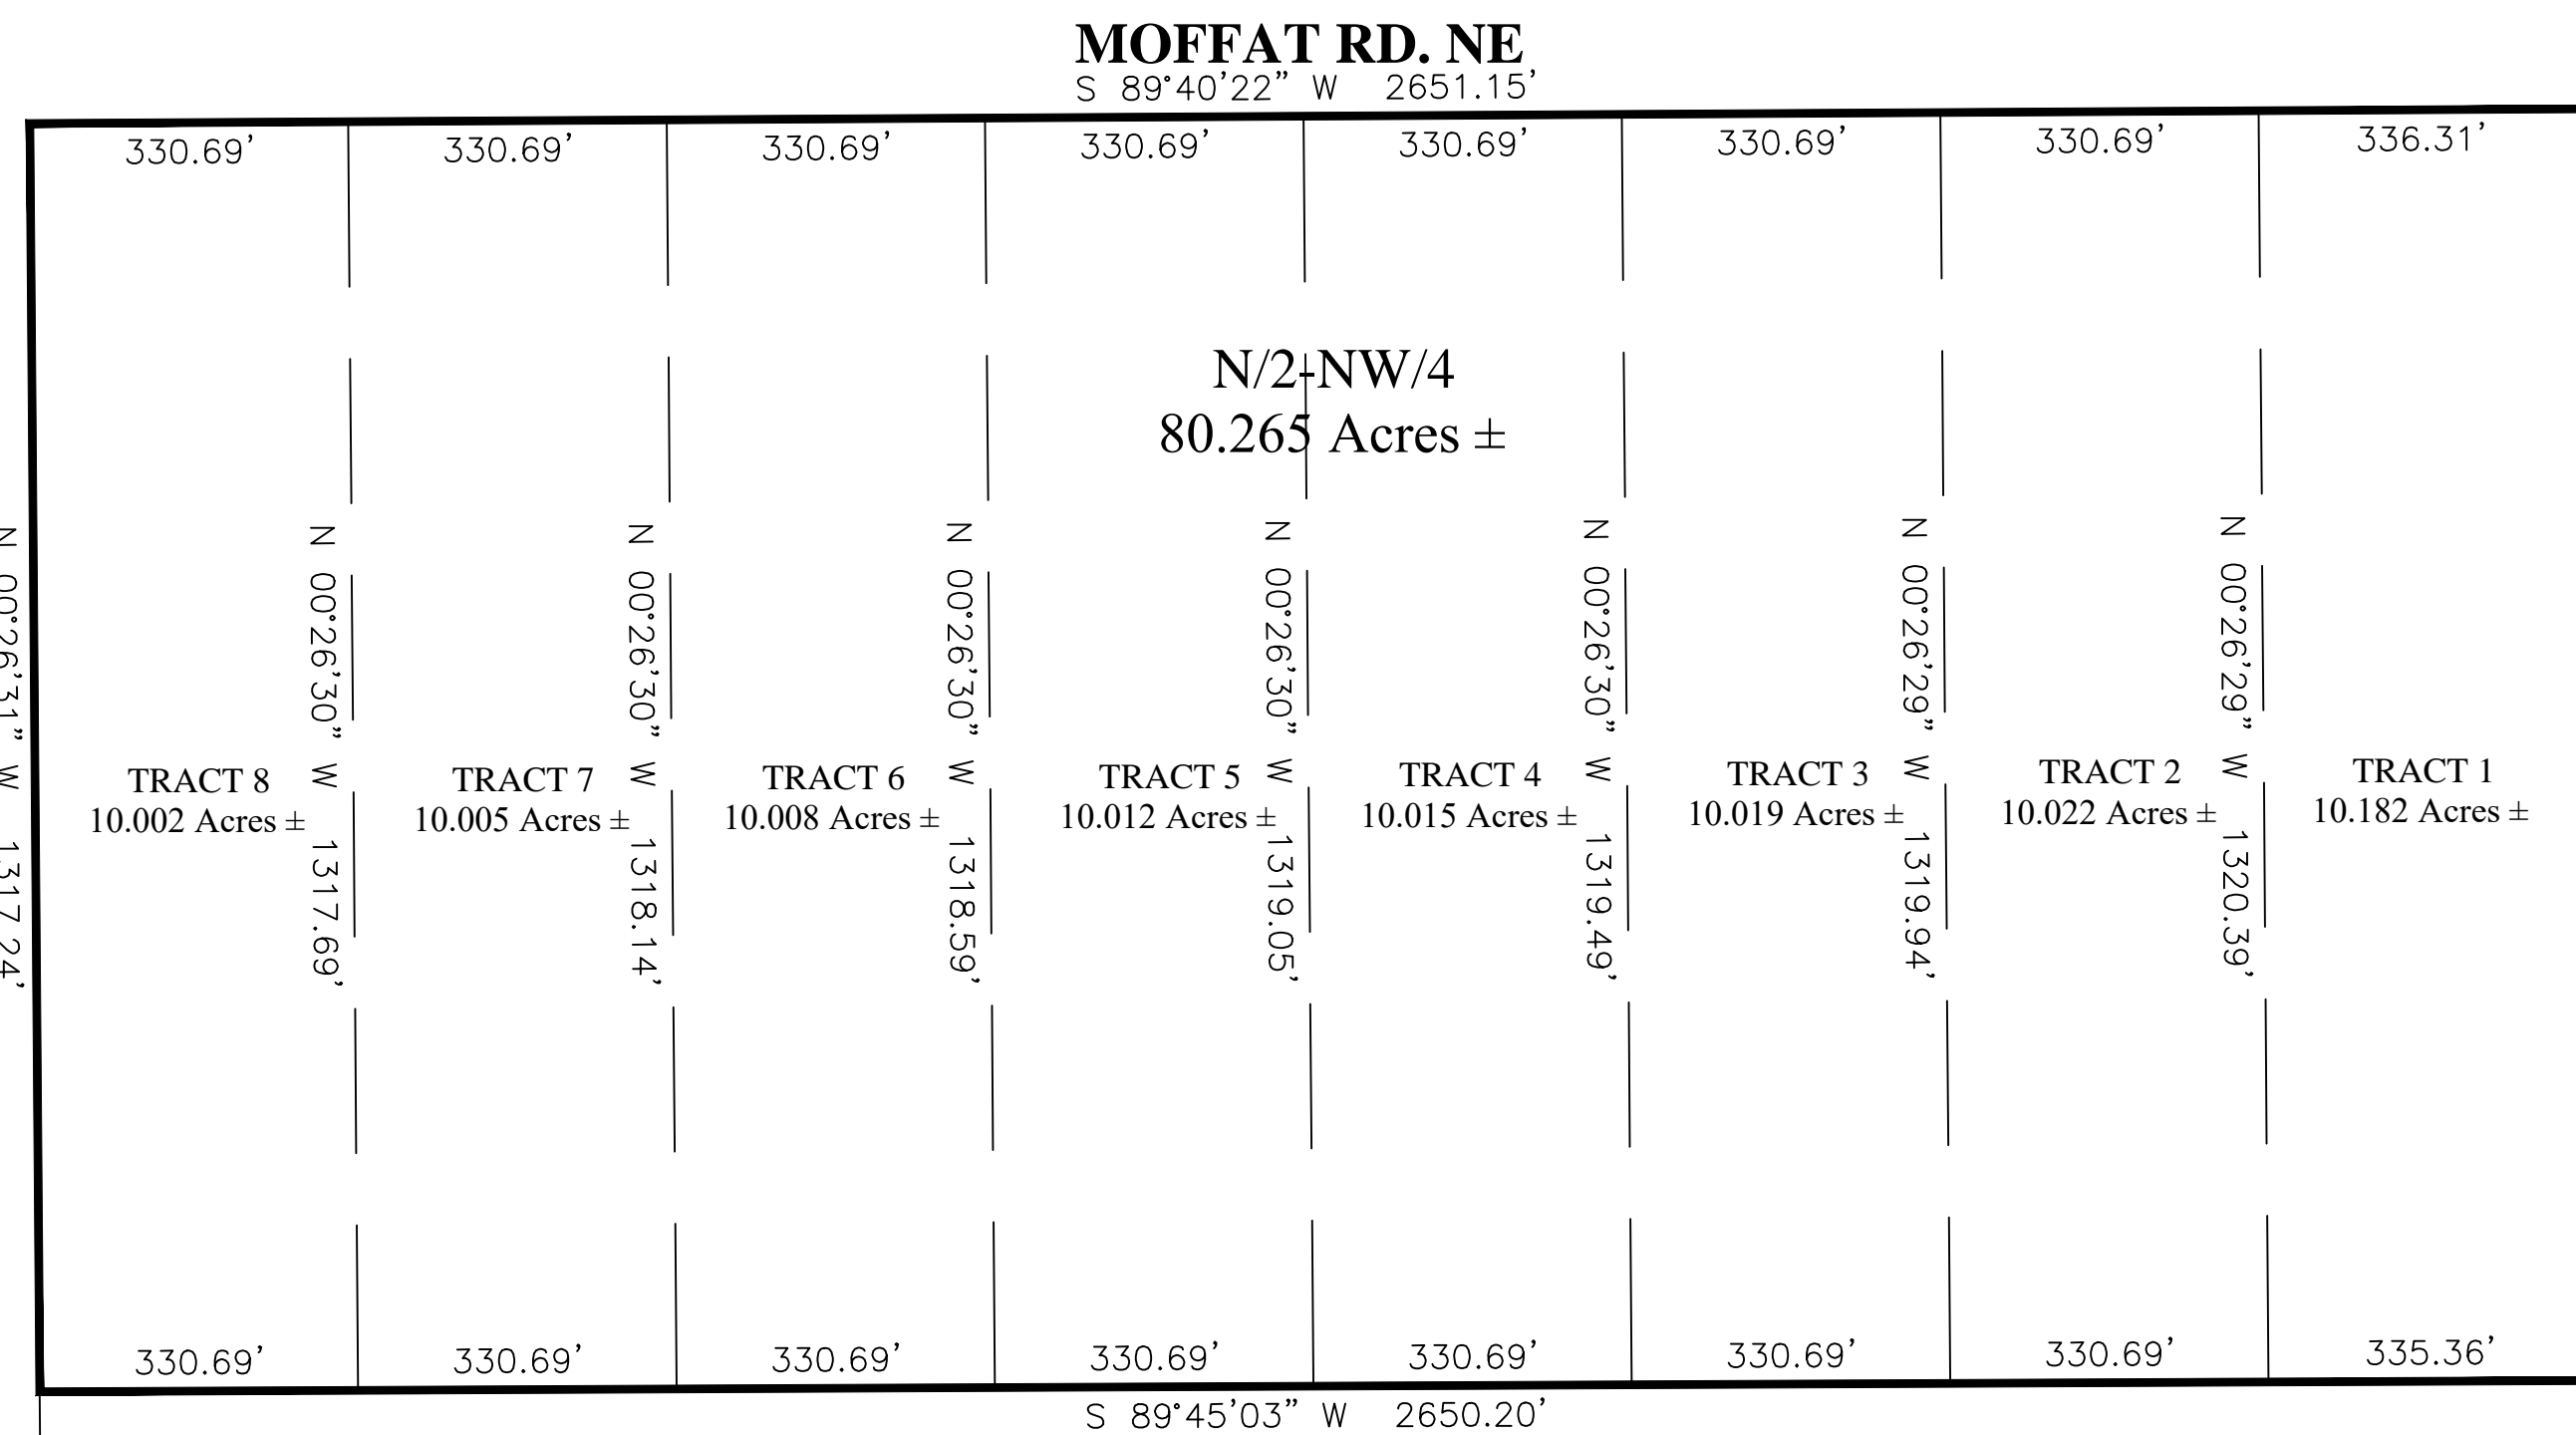

Scale: 1 inch = 300 feet

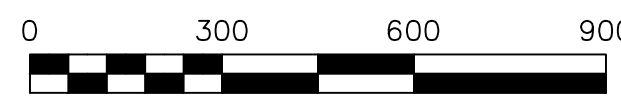

- ⊗ DENOTES POINT NOT SET DUE TO ACCESS
- DENOTES SET IRON ROD / MAG NAIL
- DENOTES FOUND IRON ROD / MAG NAIL
- (R) - RECORDED BEARINGS / DISTANCES
- (M) - MEASURED BEARINGS / DISTANCES

This Plat of Survey Meets The Oklahoma Minimum Standards For The Practice Of Land Surveying As Adopted By The Oklahoma State Board Of Registration For Professional Engineers And Land Surveyors.

UTILITY STATEMENT
The utilities shown hereon have been located in the field by above ground inspection only. The underground utilities shown hereon have been located from field survey information and existing drawings. The surveyor makes no guarantees that the underground utilities shown hereon comprise all such utilities in the area, either in service or abandoned. The surveyor further does not warrant that the underground utilities shown hereon are in the exact location indicated although he does certify that they are located as accurately as possible from the information available. The surveyor has not physically located the underground utilities.

COPYRIGHT NOTICE
This drawing is an instrument of service and shall remain the property of Converse Surveying & Engineering Inc. whether the project for which it is intended is constructed or not. This drawing and the concepts and ideas contained herein, shall not be used or copied without written approval of Converse Surveying & Engineering Inc.

Copyrighted © 2017 Converse Surveying & Engineering Inc

Submissions or distribution of this drawing to meet official regulatory requirements or for other purposes in connection with the project is not to be construed as publication in derogation of any of the rights of Converse Surveying & Engineering Inc.

Any abridgment or violation of the rights of Converse Surveying & Engineering Inc shall be prosecuted to the fullest extent possible under the law.

SURVEY LEGEND			
	AIR VALVE(BLOW-OFF VALVE)	TOP OF RIM	TR
	HANDICAP PARKING	TOP OF GRATE	TG
	BUSH	UNDERGROUND WATER	W
	STOCKADE FENCE	UNDERGROUND STORM SEWER	ST
	CHAINLINK FENCE	UNDERGROUND TELEPHONE CABLE	UGT
	BARBED WIRE FENCE	UNDERGROUND SANITARY SEWER	SS
	EM (ELECTRIC METER)	UNDERGROUND GAS	G
	ELECTRIC MANHOLE	OVERHEAD ELECTRIC CABLE	OHE
	FIRE HYDRANT	UNDERGROUND ELECTRIC CABLE	UGE
	CLEAN OUT	CORRESPONDING NOTES	1
	GAS METER	REINFORCED CONCRETE PIPE	RCP
	GAS VALVE	REINFORCED CONCRETE BOX	RCB
	GUY WIRE	CORRUGATED GALVANIZED METAL PIPE	CGMP
	IRON ROD (SET)	RIGHT-OF-WAY	R/W
	IRON ROD (FOUND)	PROPERTY LINE	P/L
	LIGHT POLE	IRON ROD	IP
	MAIL BOX	ACCESS EASEMENT	A/E
	SANITARY SEWER MANHOLE	UTILITY EASEMENT	U/E
	STORM SEWER MANHOLE	DRAINAGE EASEMENT	D/E
	TELEPHONE MANHOLE	DRAINAGE & UTILITY EASEMENT	D & U/E
	STORM SEWER INLET	BUILDING LIMIT LINE	B/L
	POWER POLE	RISER	
	GP (GUARD POST)	WATER METER	WM
	SIGN	WATER VALVE	WV
	TRAFFIC SIGNAL		

ONE CALL UTILITY LOCATION NUMBER

840-5032 This number is to be used for information on the location of all underground utilities. Contact this number and other numbers specified in the plans prior to any excavation.

1-800-522-6543

ALTA / NSPS LAND TITLE SURVEY OF
SECTION 10, TOWNSHIP 14 NORTH, RANGE 5 WEST, I.M.
CANADIAN COUNTY, OKLAHOMA

CSE
Converse Surveying and Engineering Inc

3701 Lonetree Dr.
Edmond, OK. 73025
Phone: 405-826-1355
Fax: 405-562-3387
E-Mail: cseoklahoma@gmail.com
Certificate of Authorization No. 2977
Expires June 30, 2018

CLIENT - DAKIL		Revisions		
		No.	Date	Description
DRAWN BY	DTC			
CHECKED BY	DWC			
DATE	09/05/2017			
SURVEY NUMBER	A-08012017A			