


# Exhibit "B": Preliminary Easement Sketch

Woodward County, OK  
S32-T23N-R19W

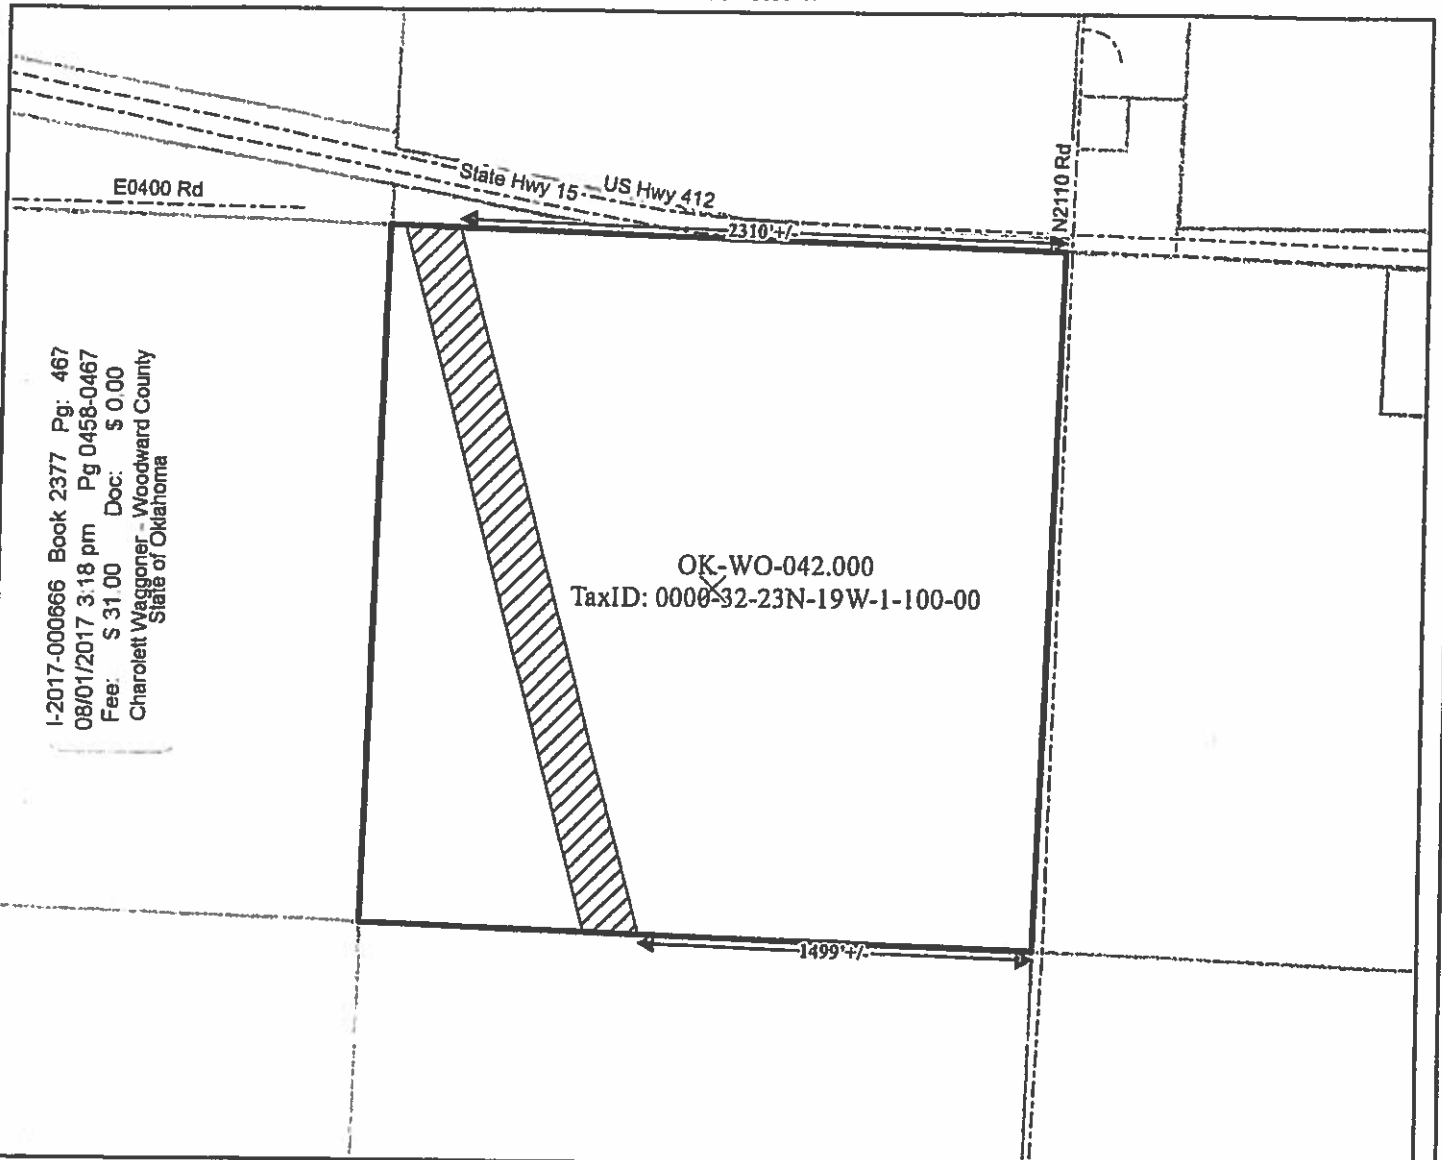

I-2017-000666 Book 2377 Pg: 467  
08/01/2017 3:18 pm Pg 0458-0467  
Fee: \$ 31.00 Doc: \$ 0.00  
Charolett Waggoner - Woodward County  
State of Oklahoma

OK-WO-042.000  
TaxID: 0000-32-23N-19W-1-100-00

Easement Length: 2788 ft. +/-  
Easement Area: 9.6 acres +/-  
(Based on 150 ft. Wide Easement)


Date: 6/29/2016







1:8,400

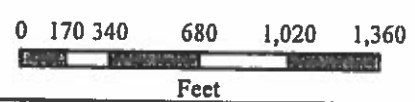1 inch = 700 feet

For discussion purposes only. All measurements and distances are approximations, subject to final survey and engineering, for an easement not to exceed 200 feet in width.



**Legend**

-  Easement Parcel
-  Easement Consideration Area
-  Adjacent Parcels
-  Road Centerline

**PLAINS & EASTERN**  
CLEAN LINE

Dunbar Joint Revocable Trust  
dated October 14, 1999

Tract No(s): OK-WO-042.000